



KEY PLAN
(NOT TO SCALE)

PLAN OF PROPOSED AUDITORIUM

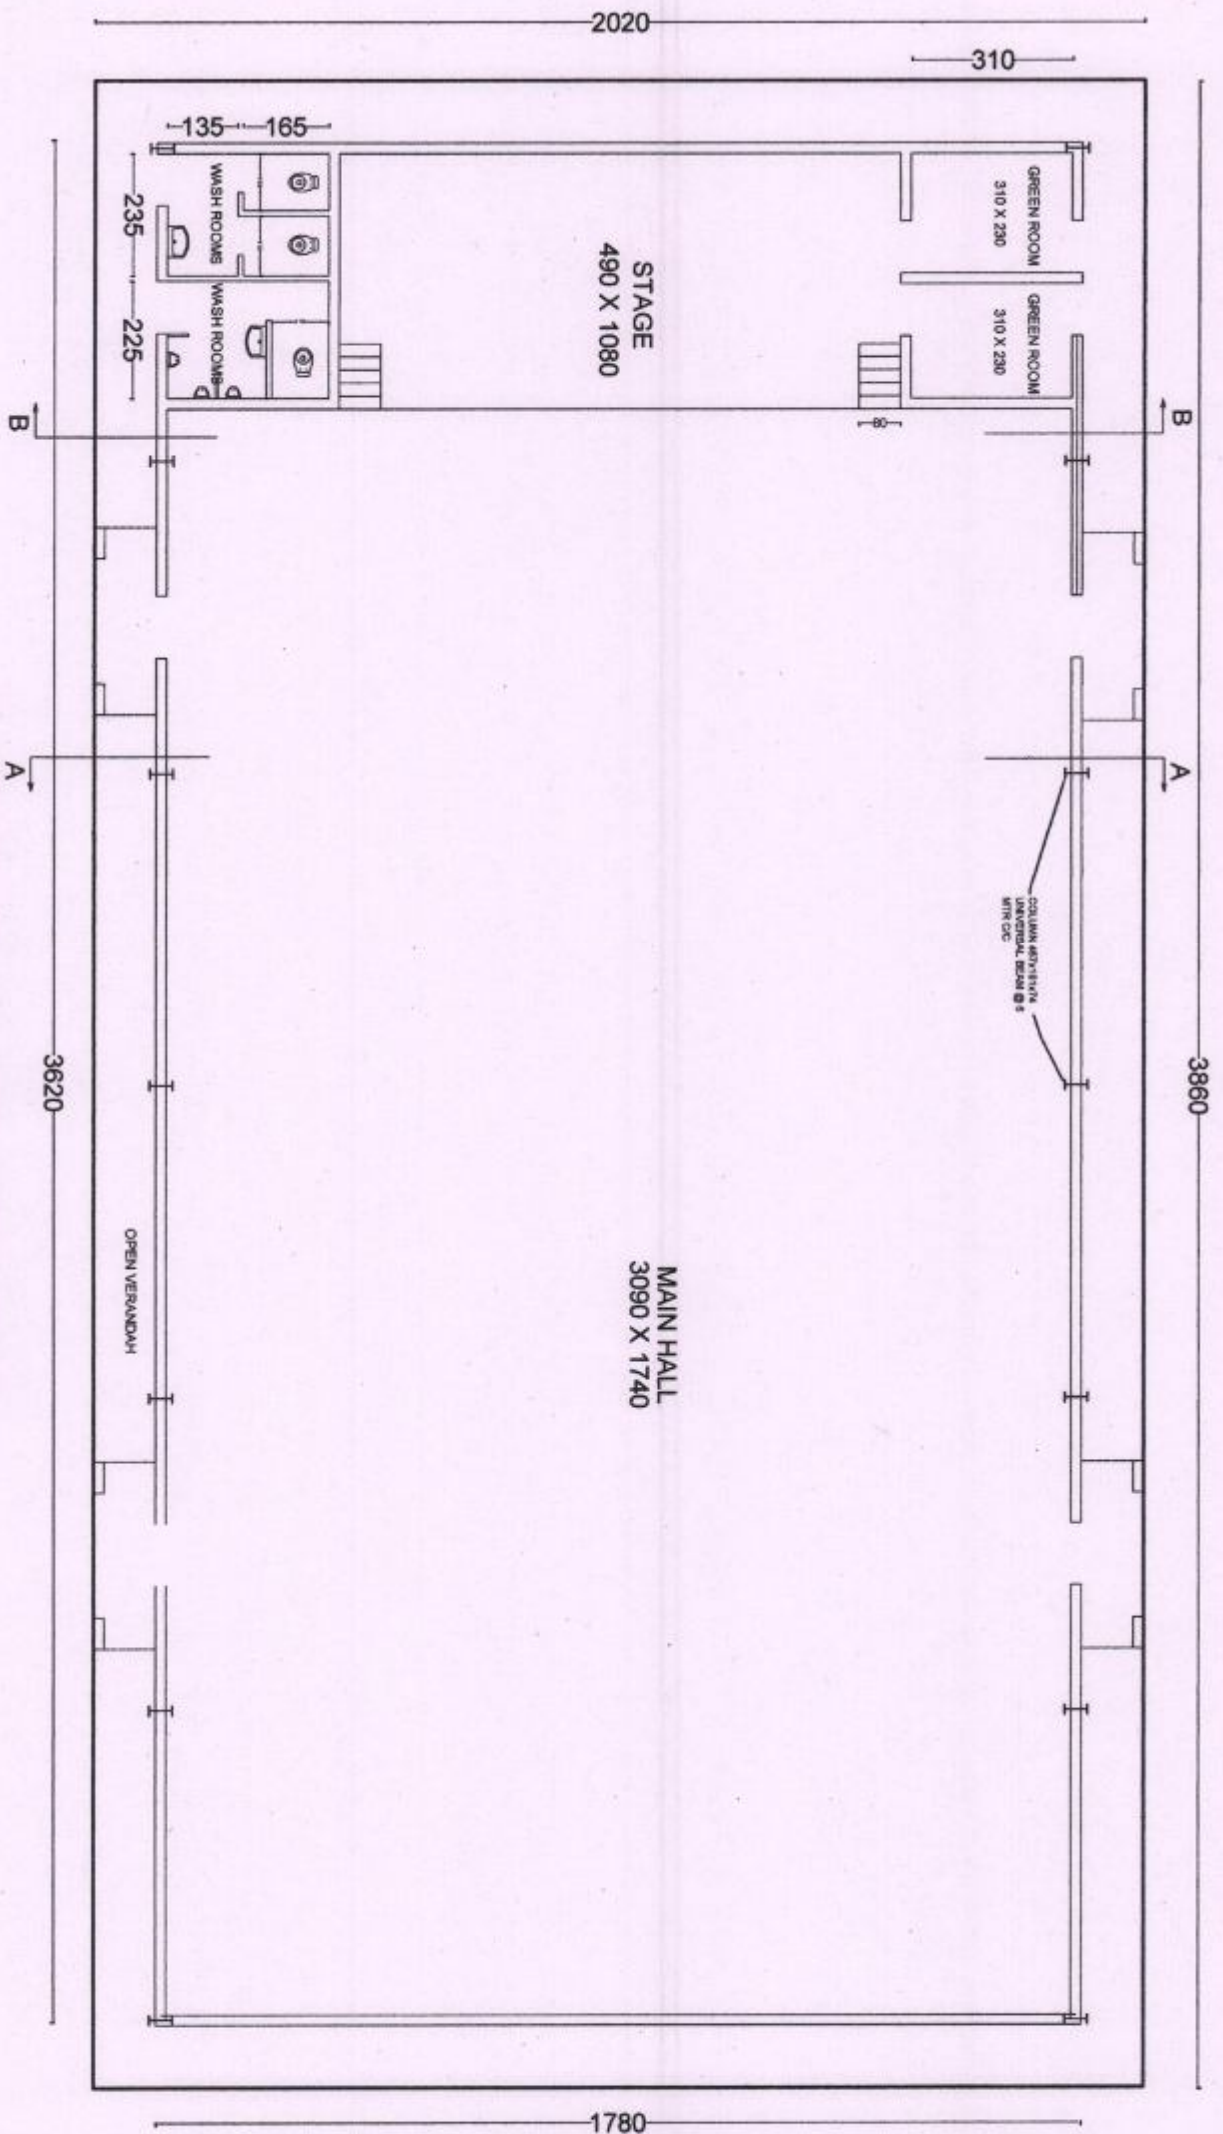

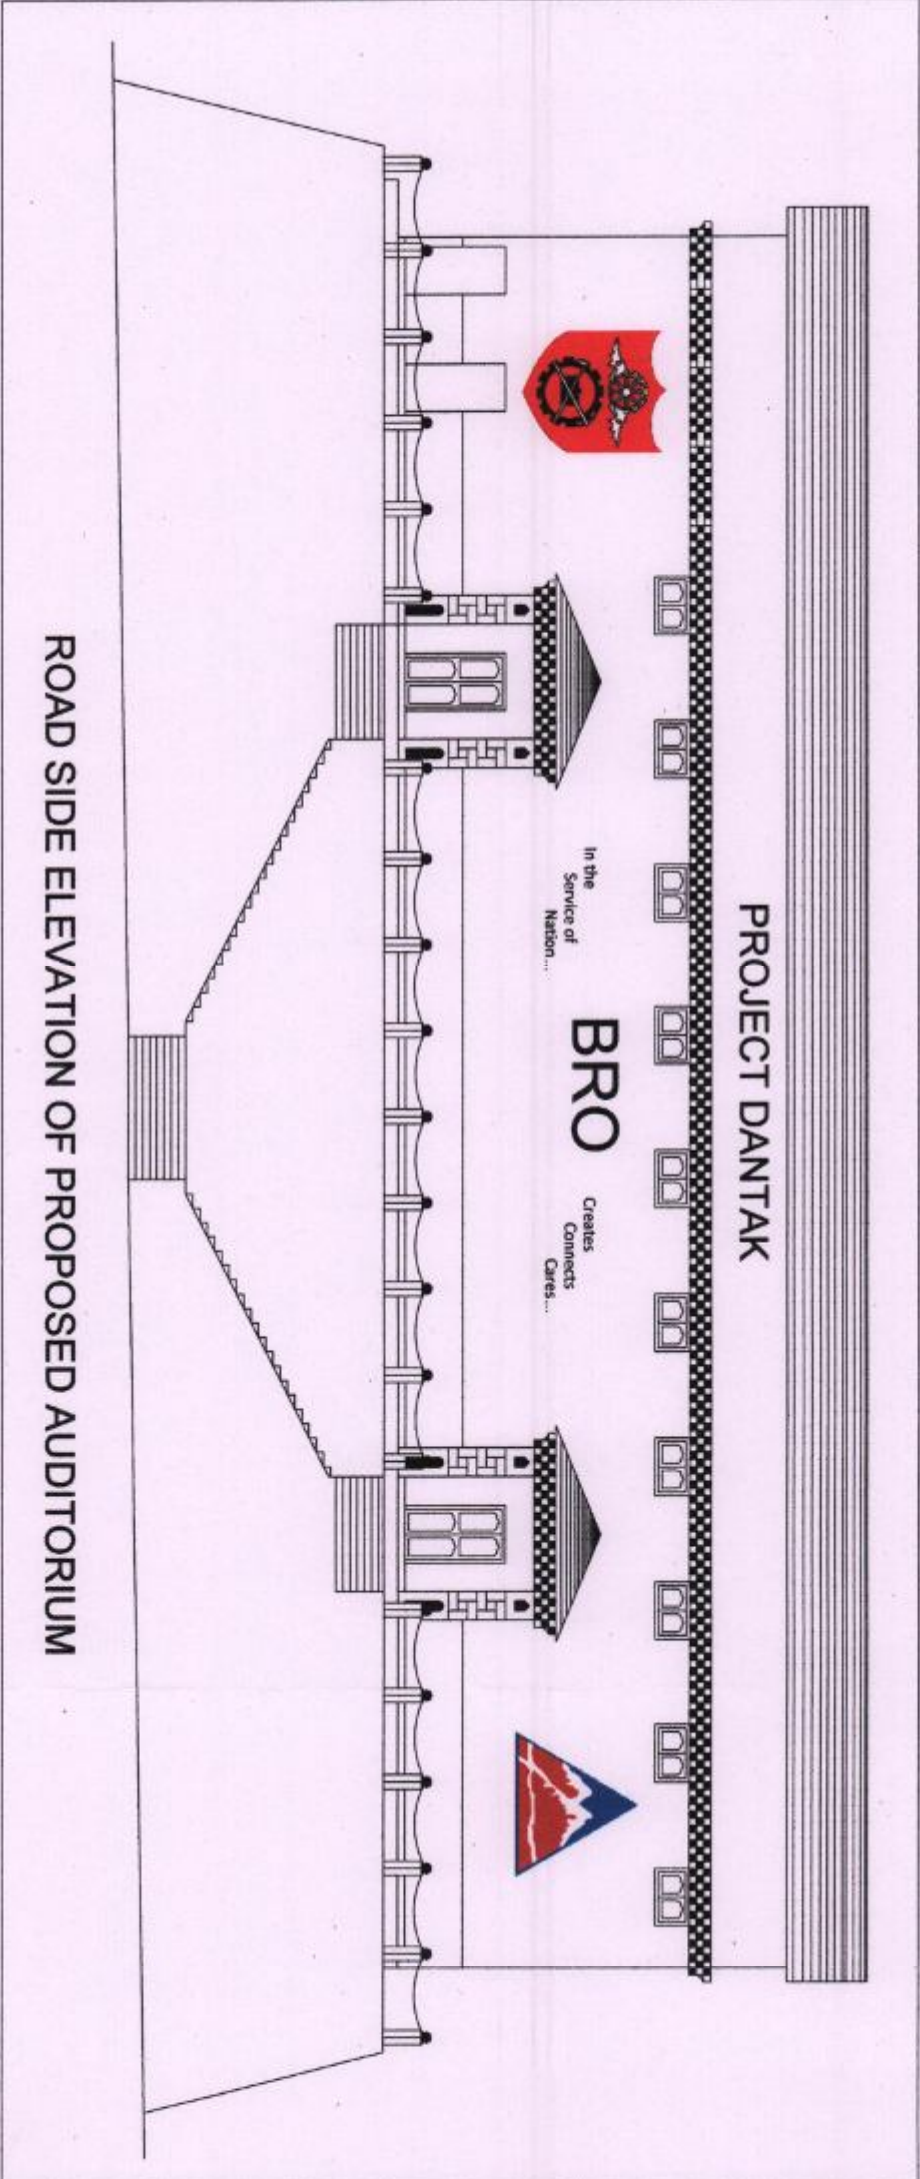

PROJECT DANTAK


In the Service of Nation...


BRO

Creates Connects Cares...


ROAD SIDE ELEVATION OF PROPOSED AUDITORIUM

SIDE ELEVATION OF PROPOSED AUDITORIUM

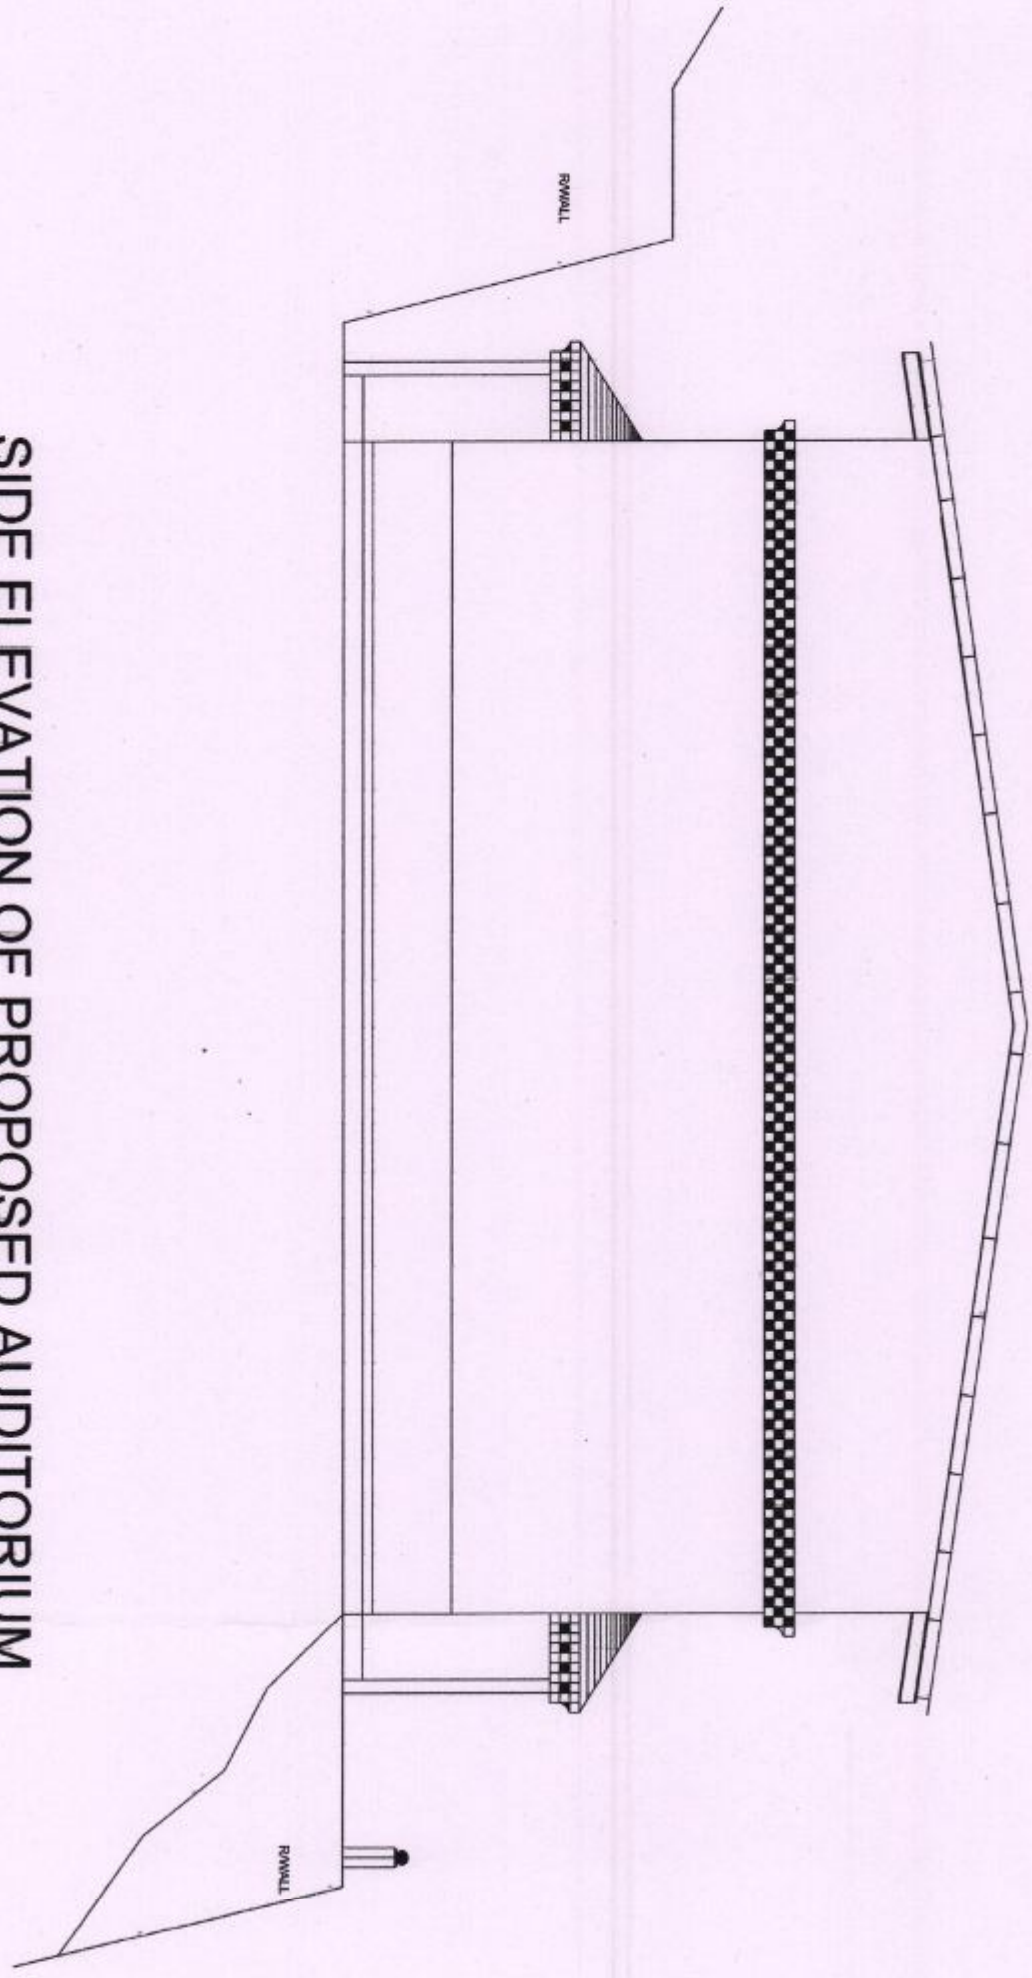


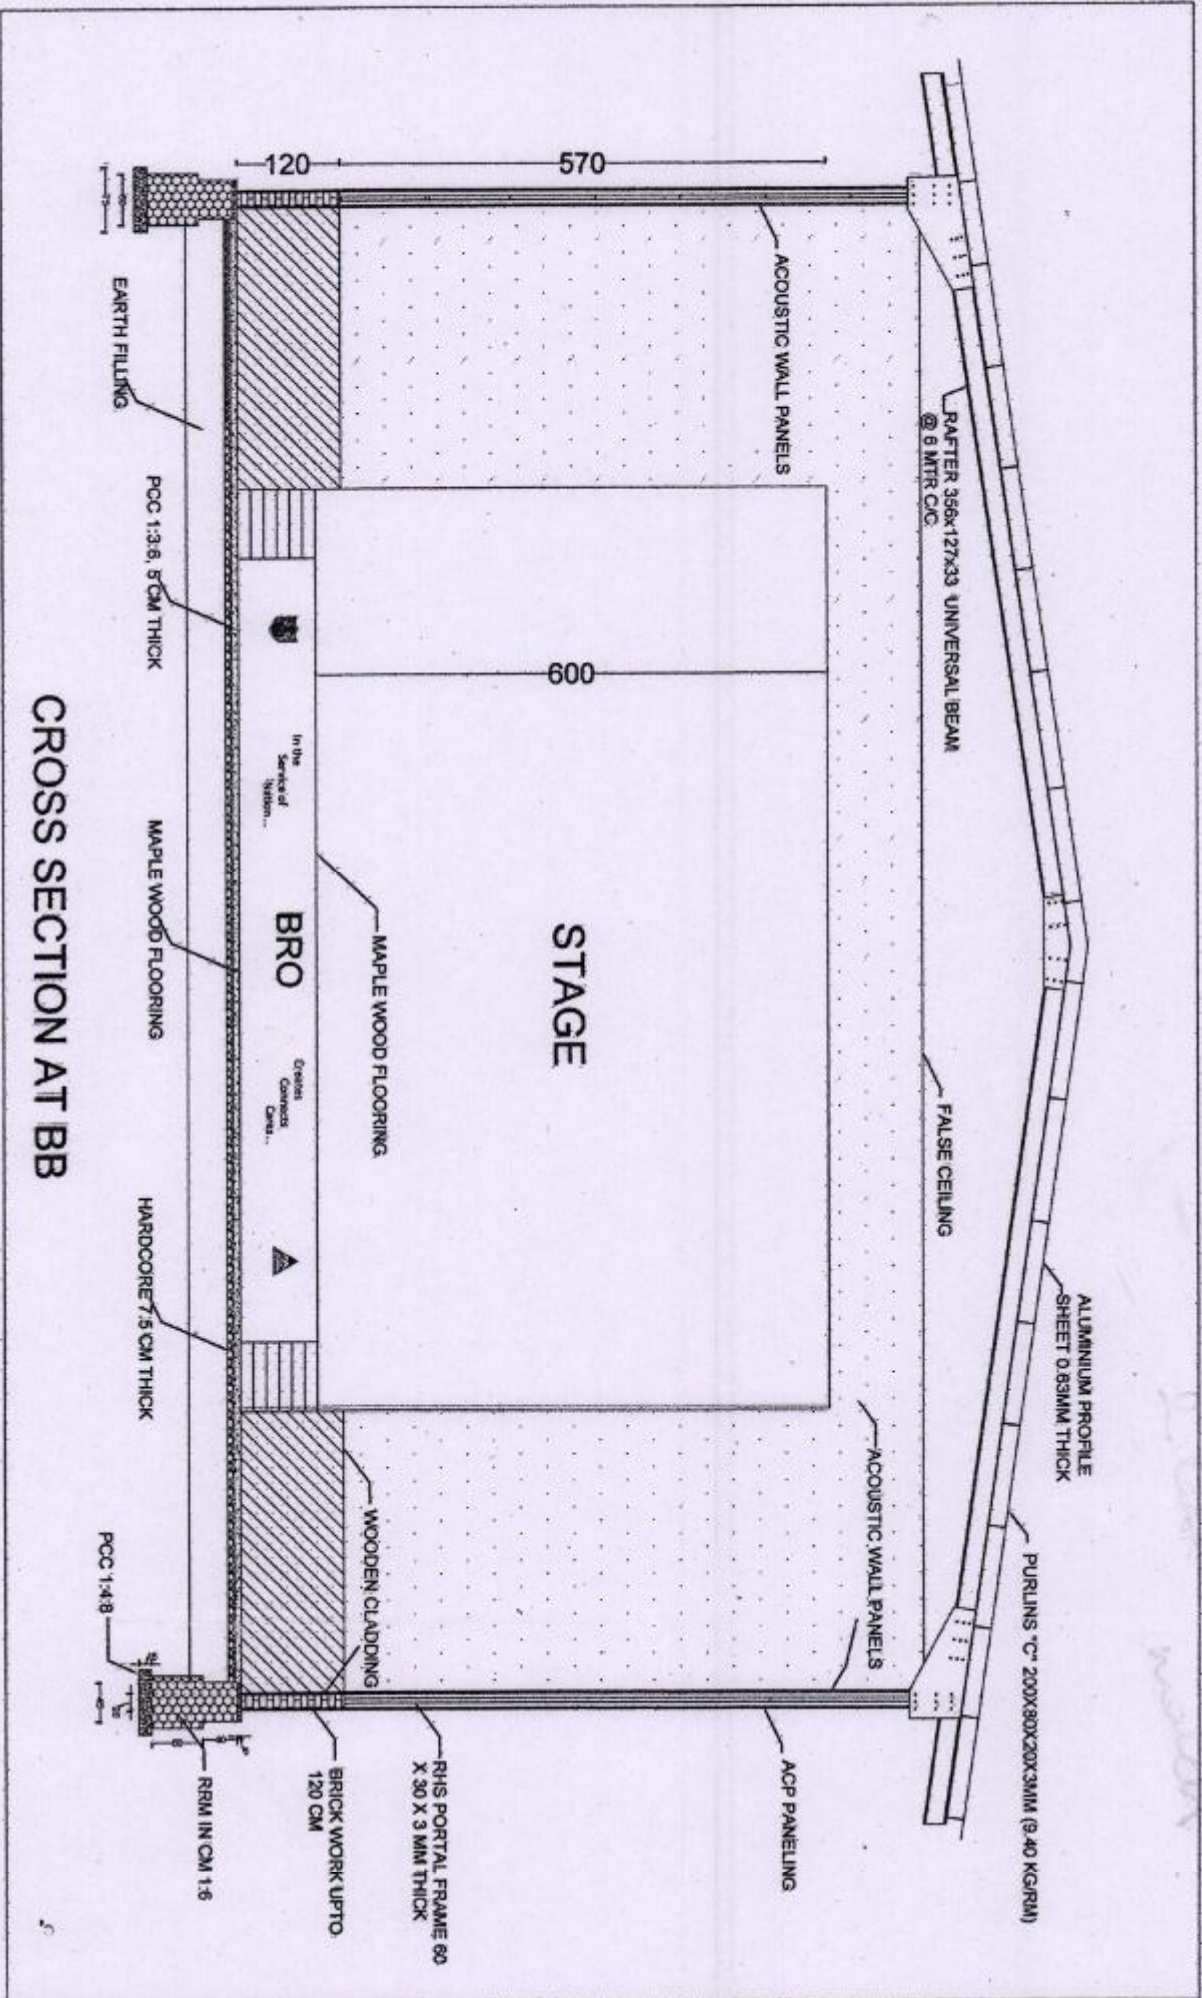


CROSS SECTION AT BB

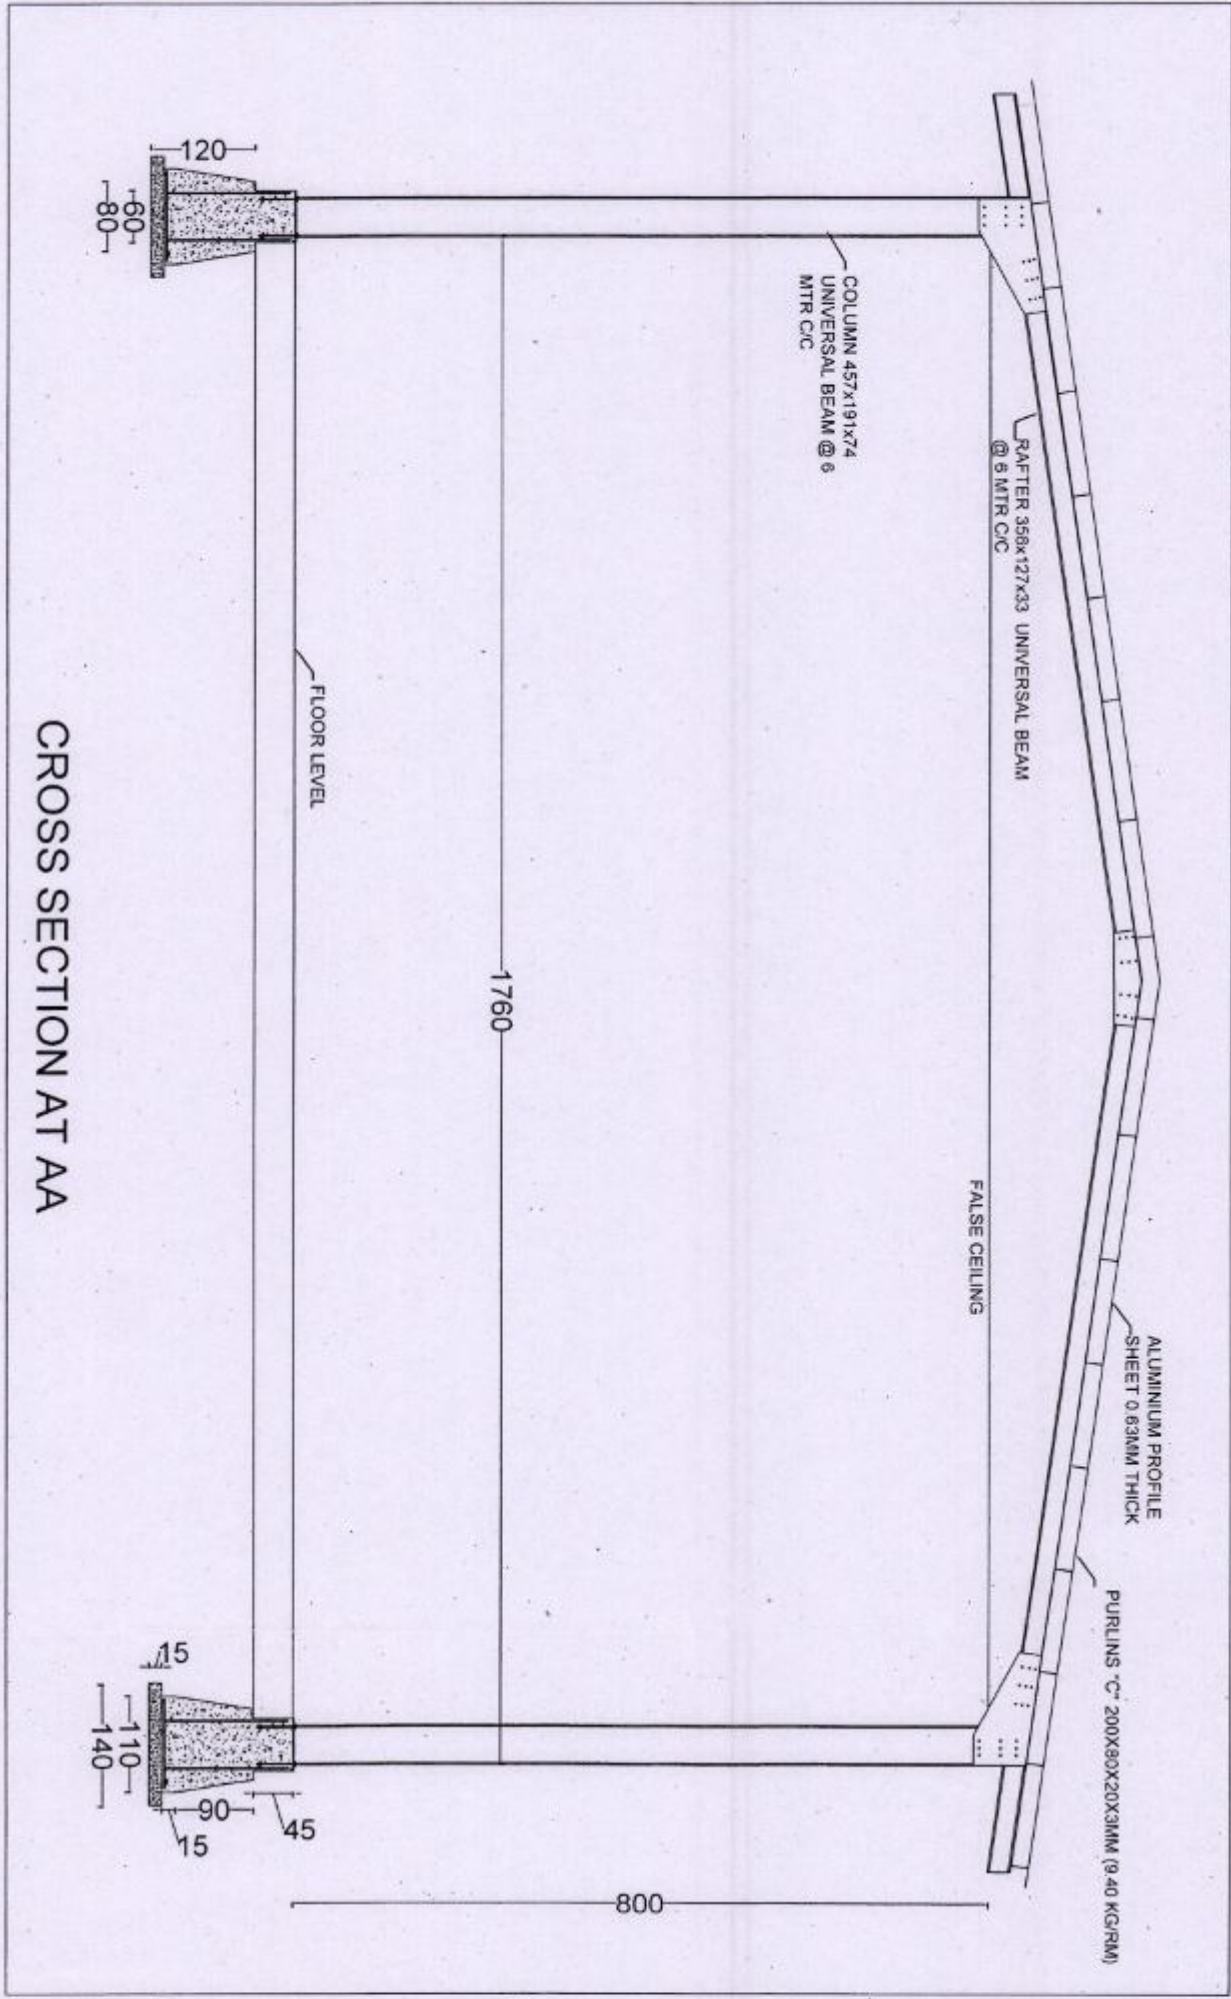


CROSS SECTION AT AA

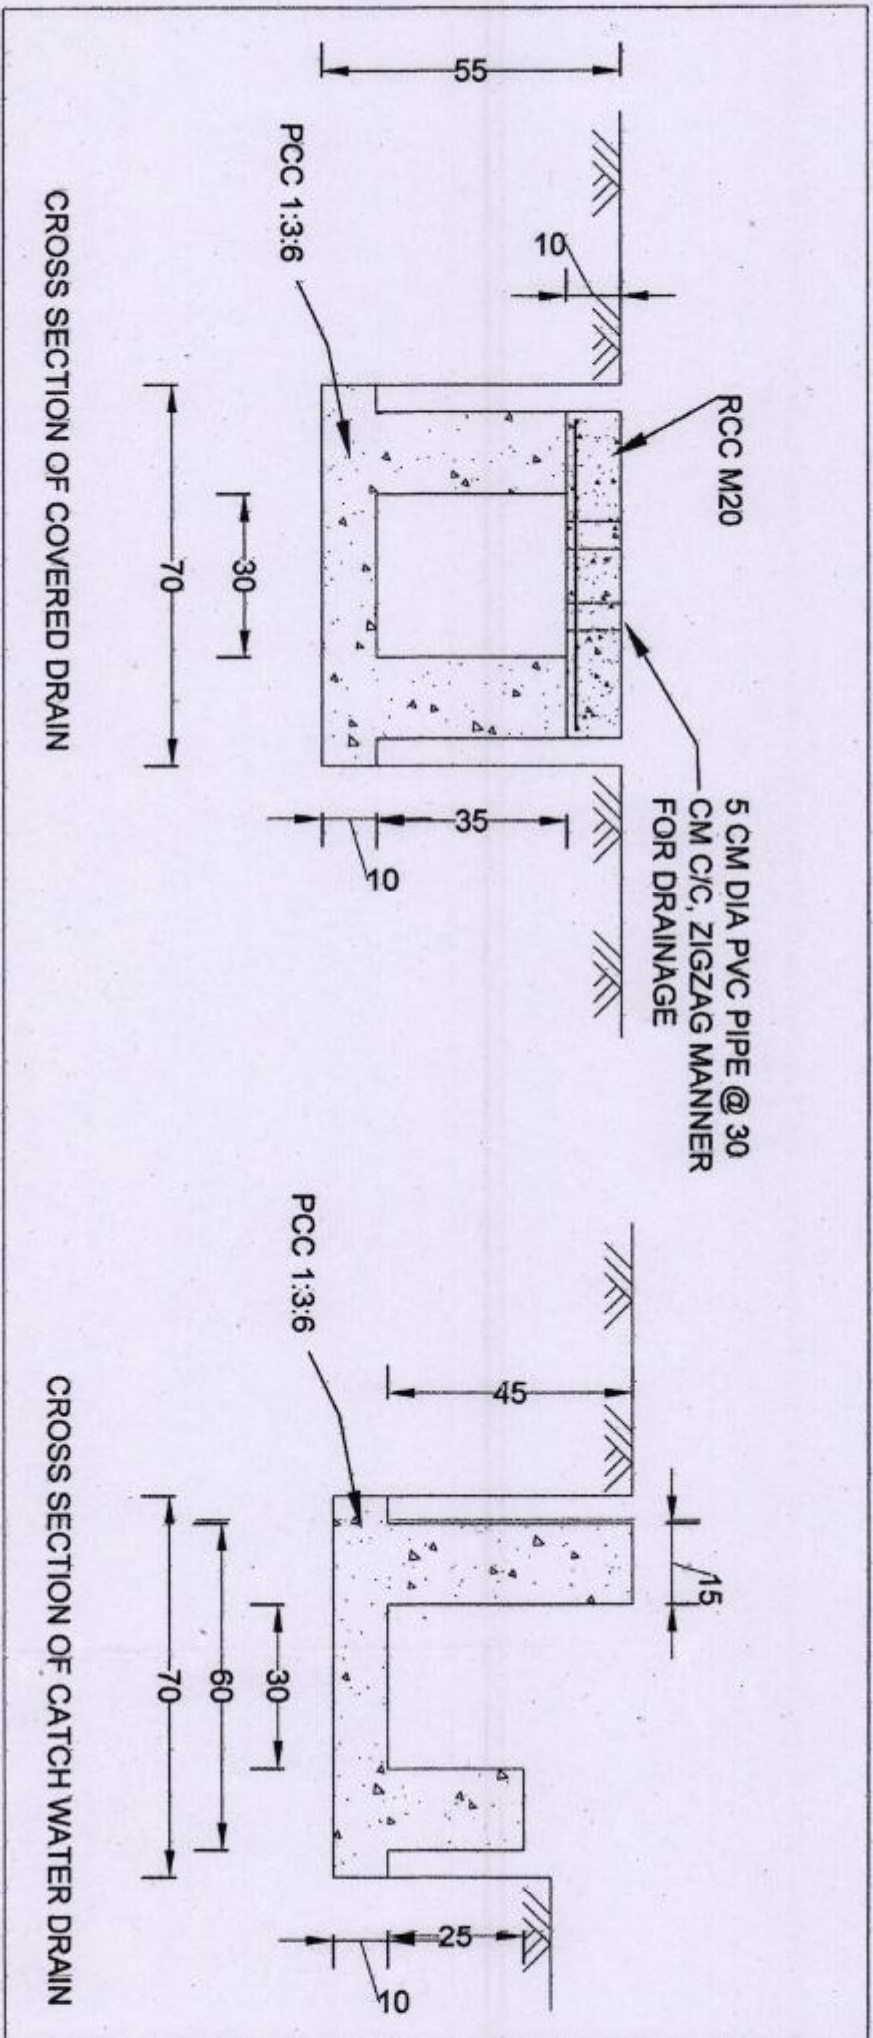


CROSS SECTION OF RWALL 8M HT

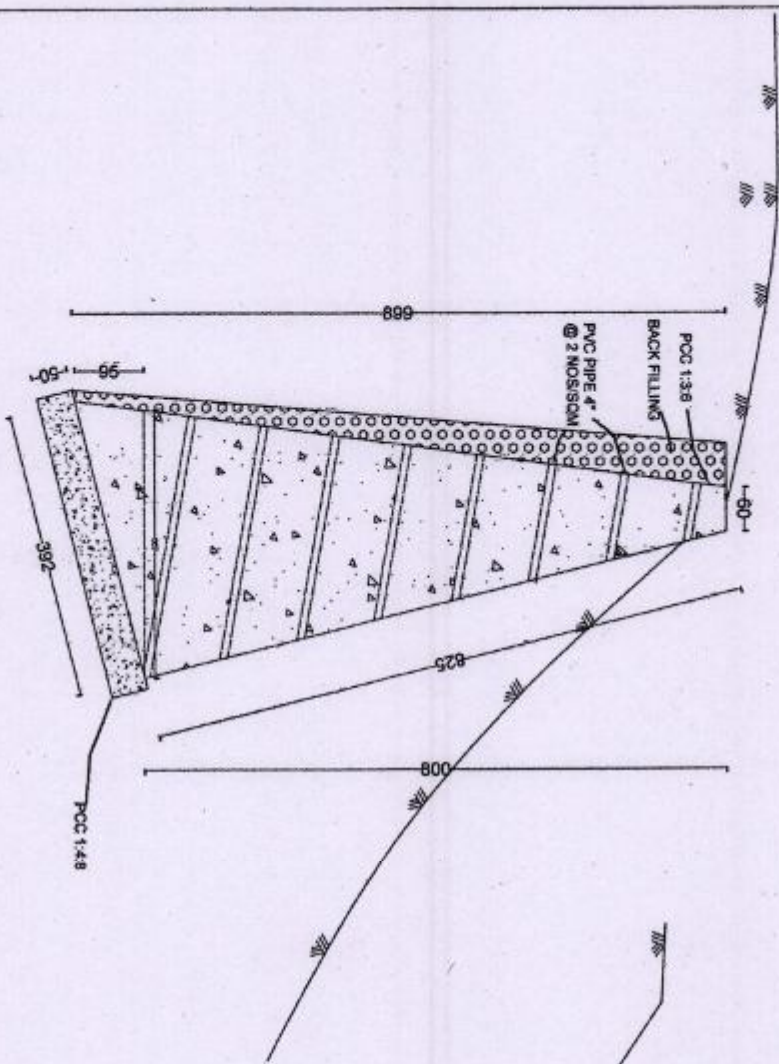

CROSS SECTION OF RWALL 5M HT

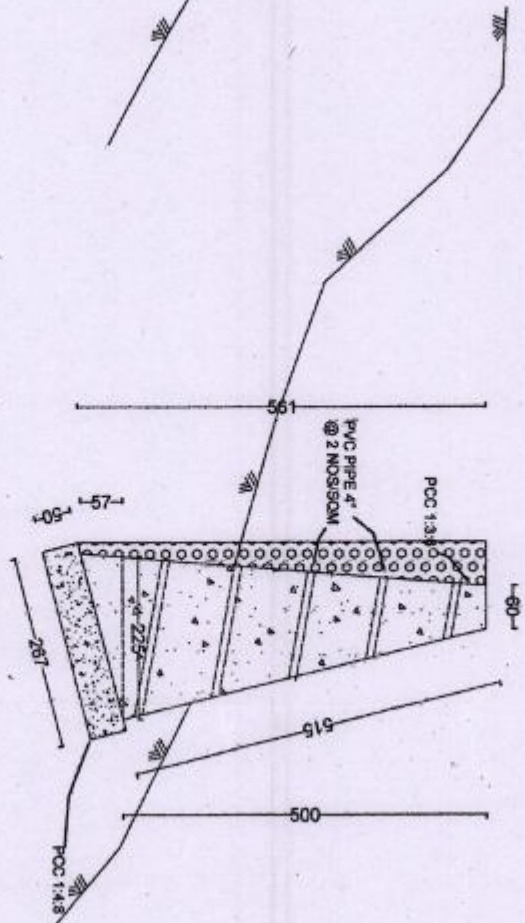

PROPOSED PLAN OF SIGNAL SECTION WITH PREFAB SHELTER SIZE 16.581X9.265 M
 [INCLUDING VERANDAH]

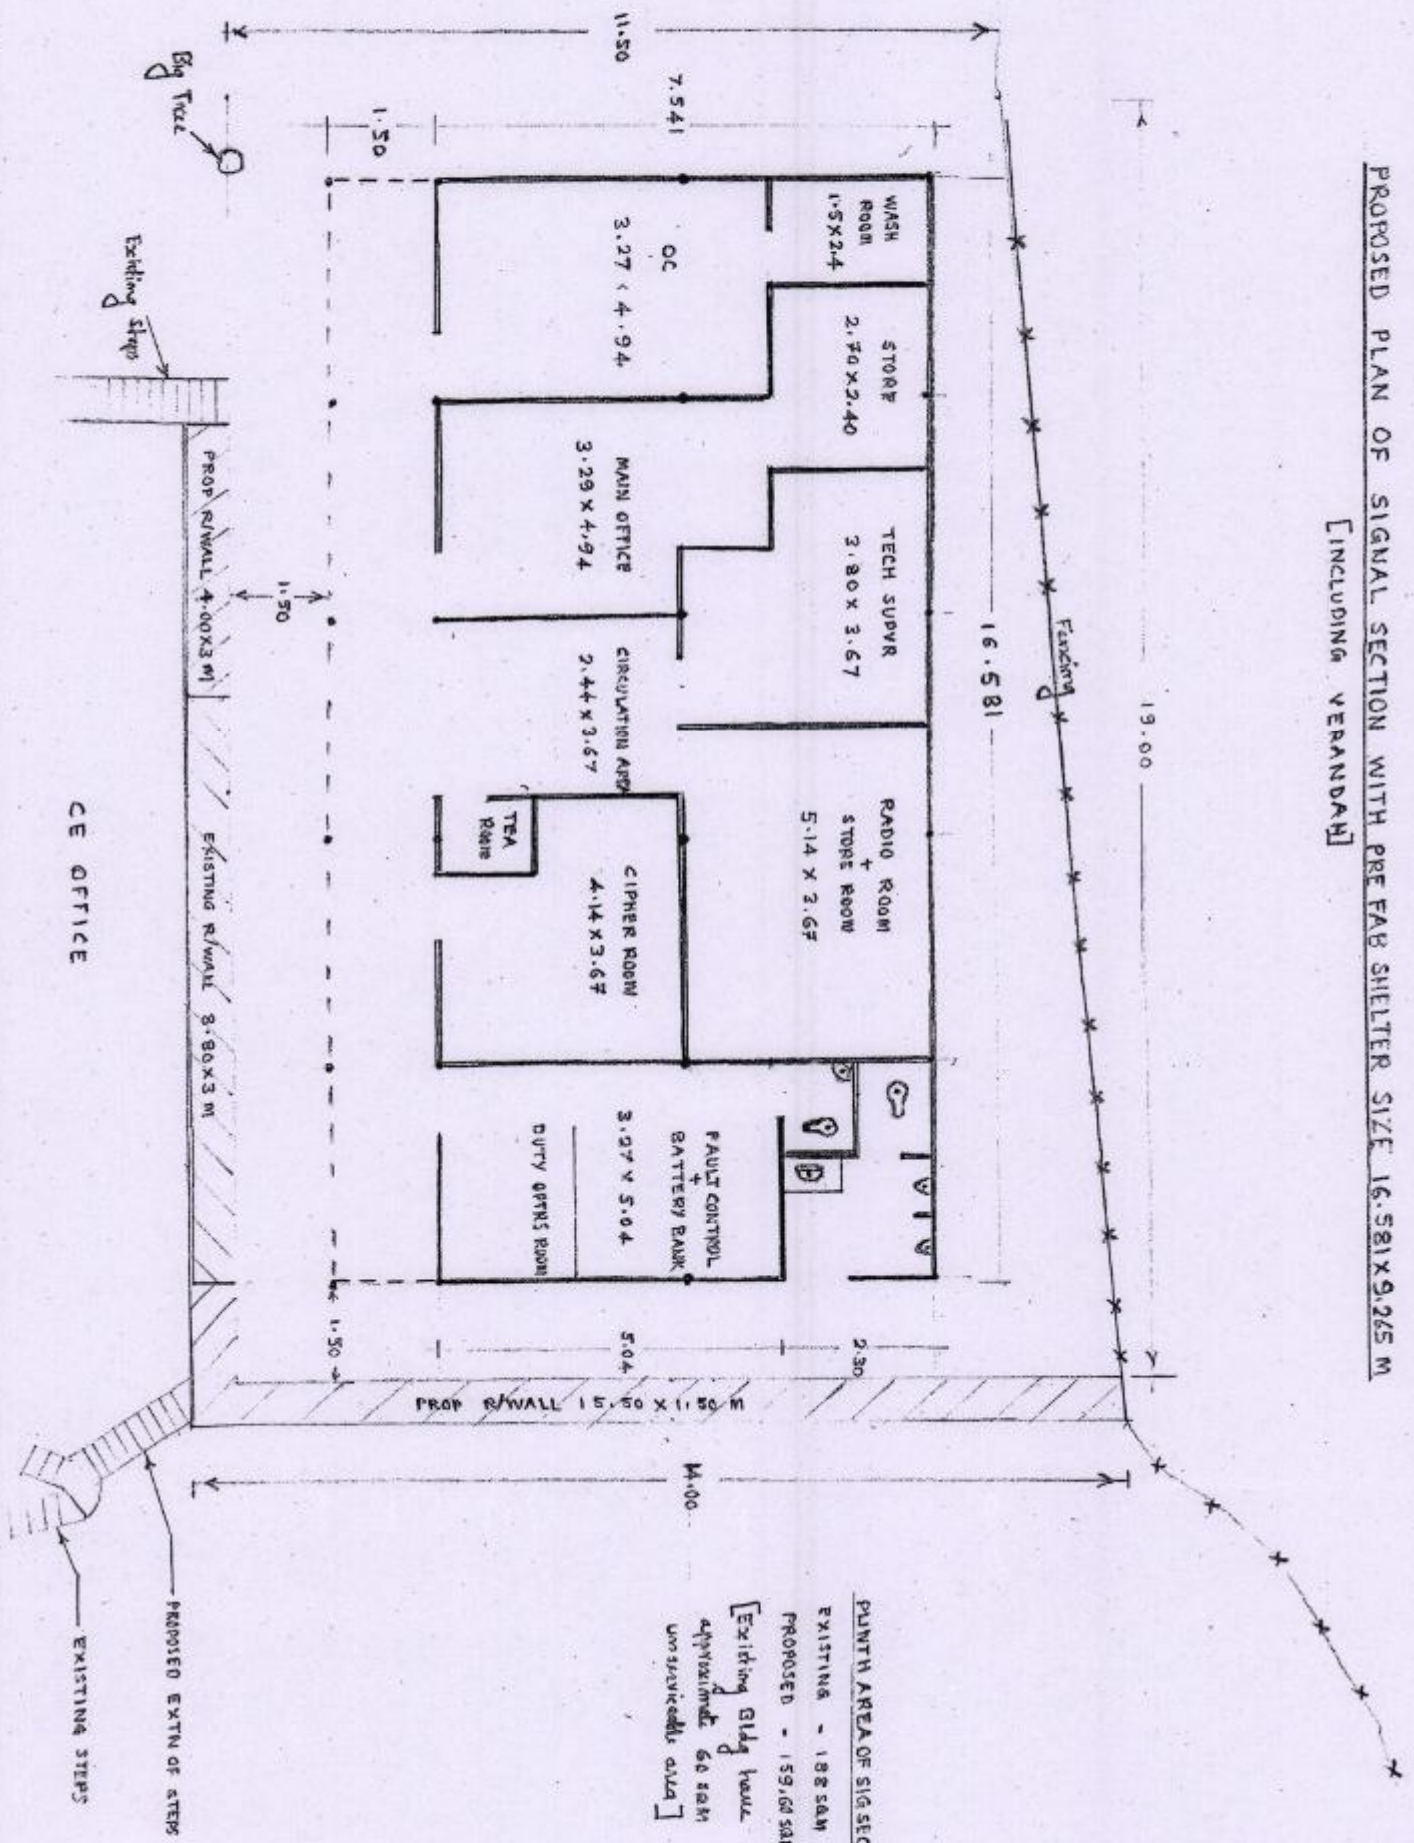

PUNTH AREA OF SIG SEC
 EXISTING - 188 SQM
 PROPOSED - 159.60 SQM
 [Existing gully vault
 approximately 60 sqm
 unserviceable area]

PROPOSED PLAN OF QTR GUARD WITH PRE FABRICATED SHELTER 14.64 X 6.10 M
 PLANT AREA - 101.30 SQM

